

AERODROME CHART - ICAO

42°41'42" N
023°24'30" E


ELEV 1745 ft

Sofia Tower
118.255
127.255
336.400
121.500
243.000


Sofia Delivery
127.255
Sofia ATIS
126.680

SOFIA
Vasil Levski - Sofia
ADC

RWY	DIRECTION (MAG)	THR	BEARING STRENGTH
09	089°	42°41'51.06" N 023°23'58.51" E	PCN 70/F/B/X/T
27	269°	42°41'42.38" N 023°26'23.00" E	Polymer-modified asphalt

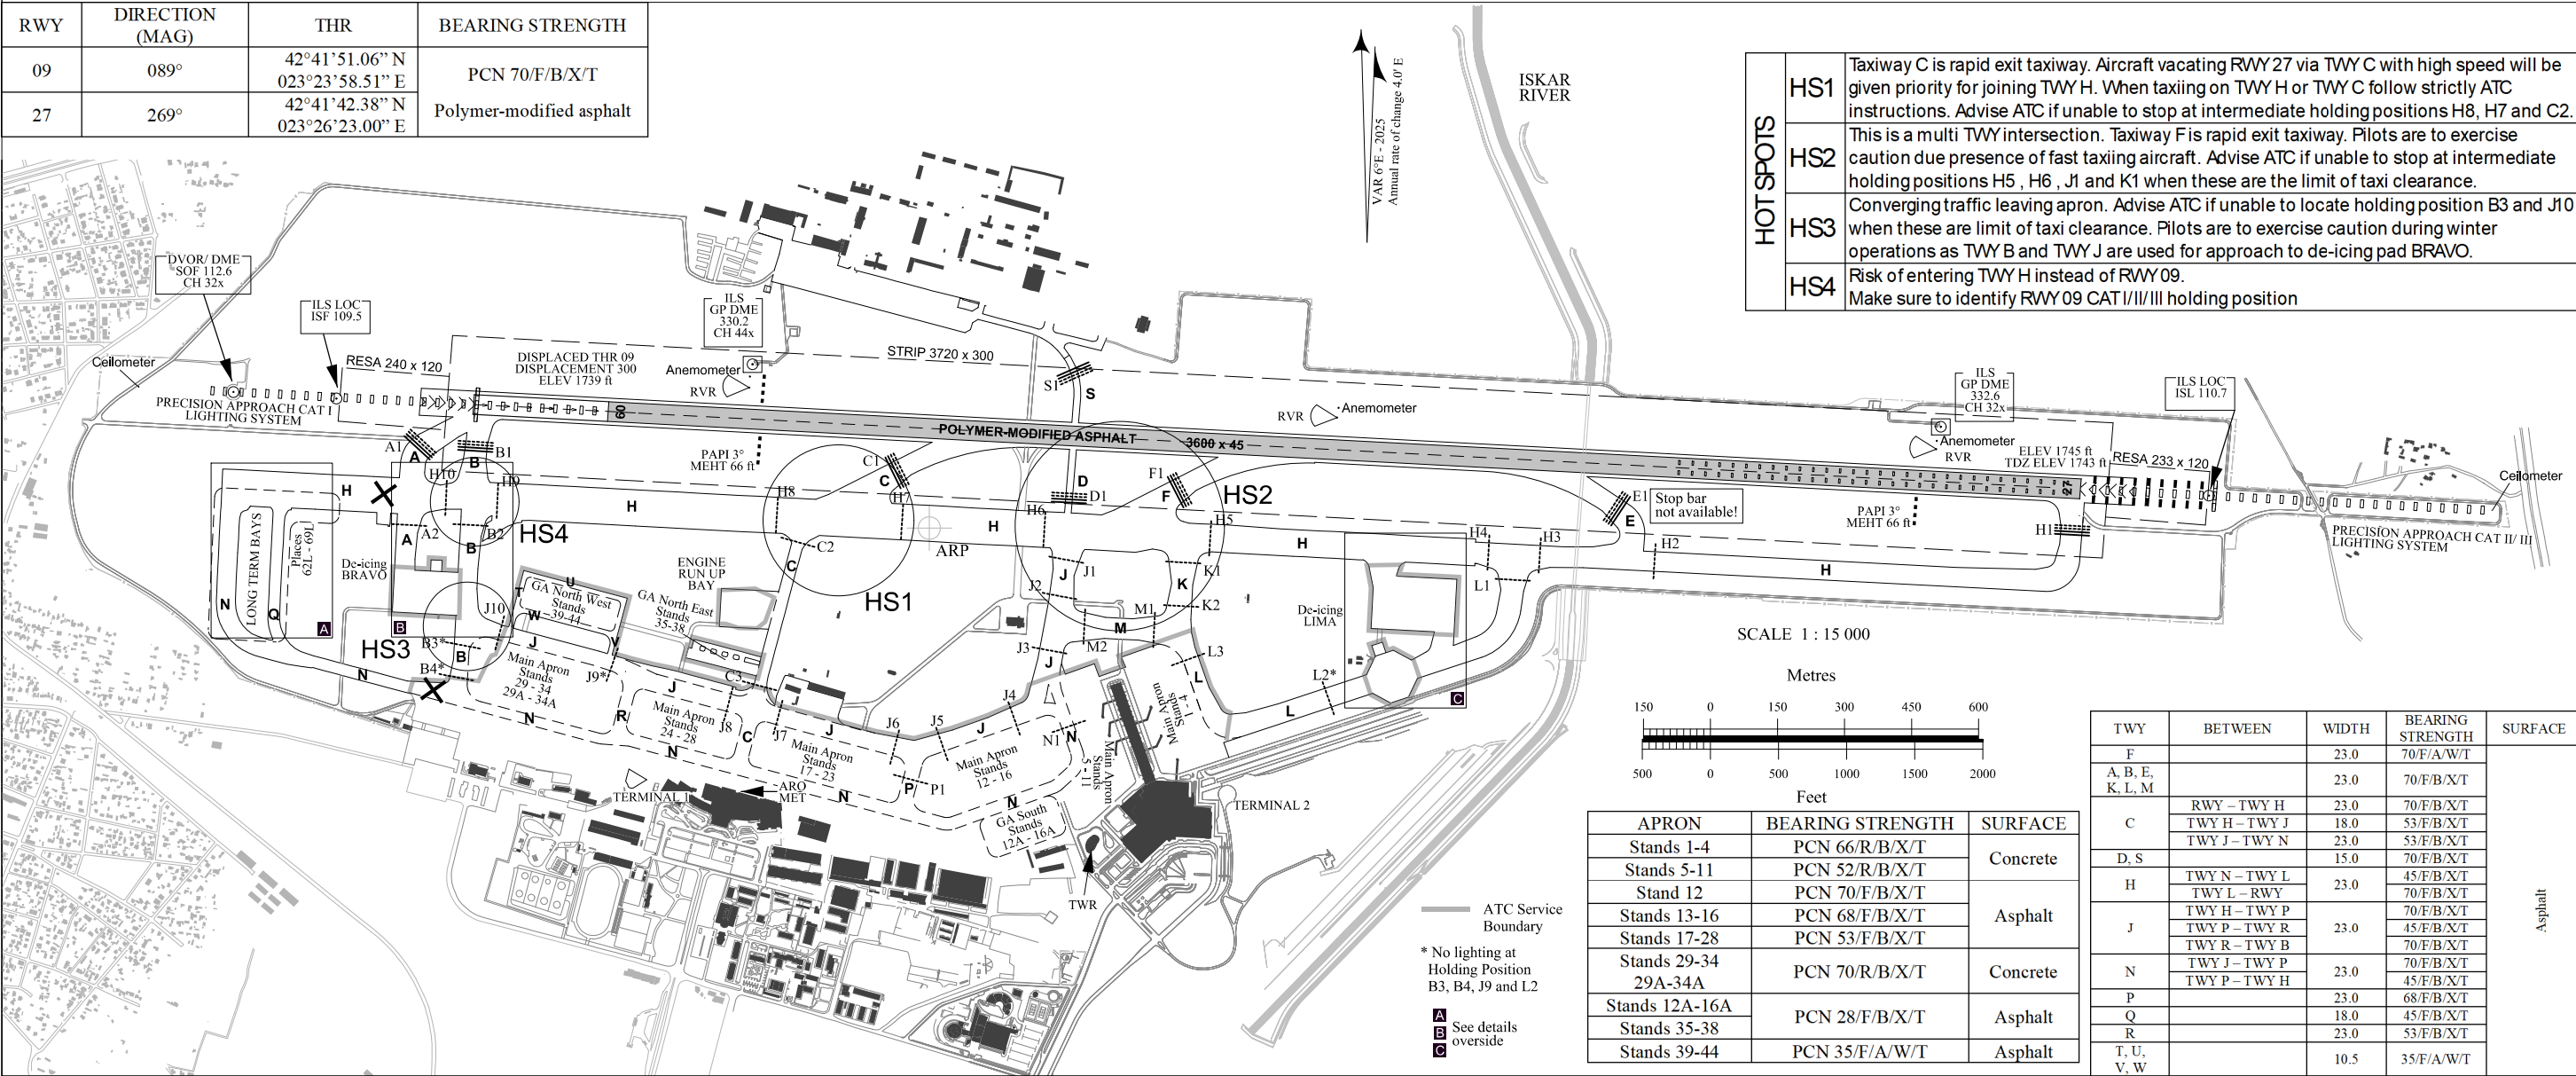

LIGHTING AIDS RWY 09/27 AND EXIT TWY
(TDZ lighting not shown)

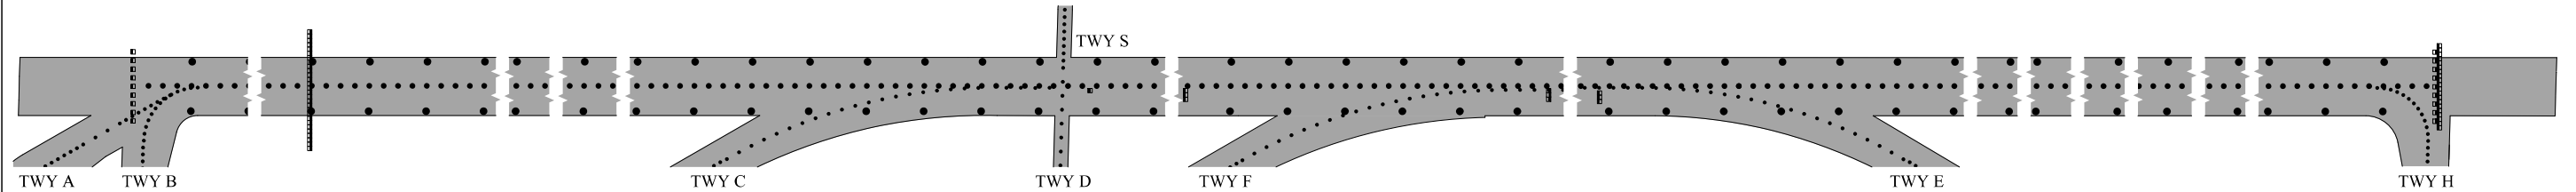

MARKING AIDS RWY 09/27 AND EXIT TWY

